



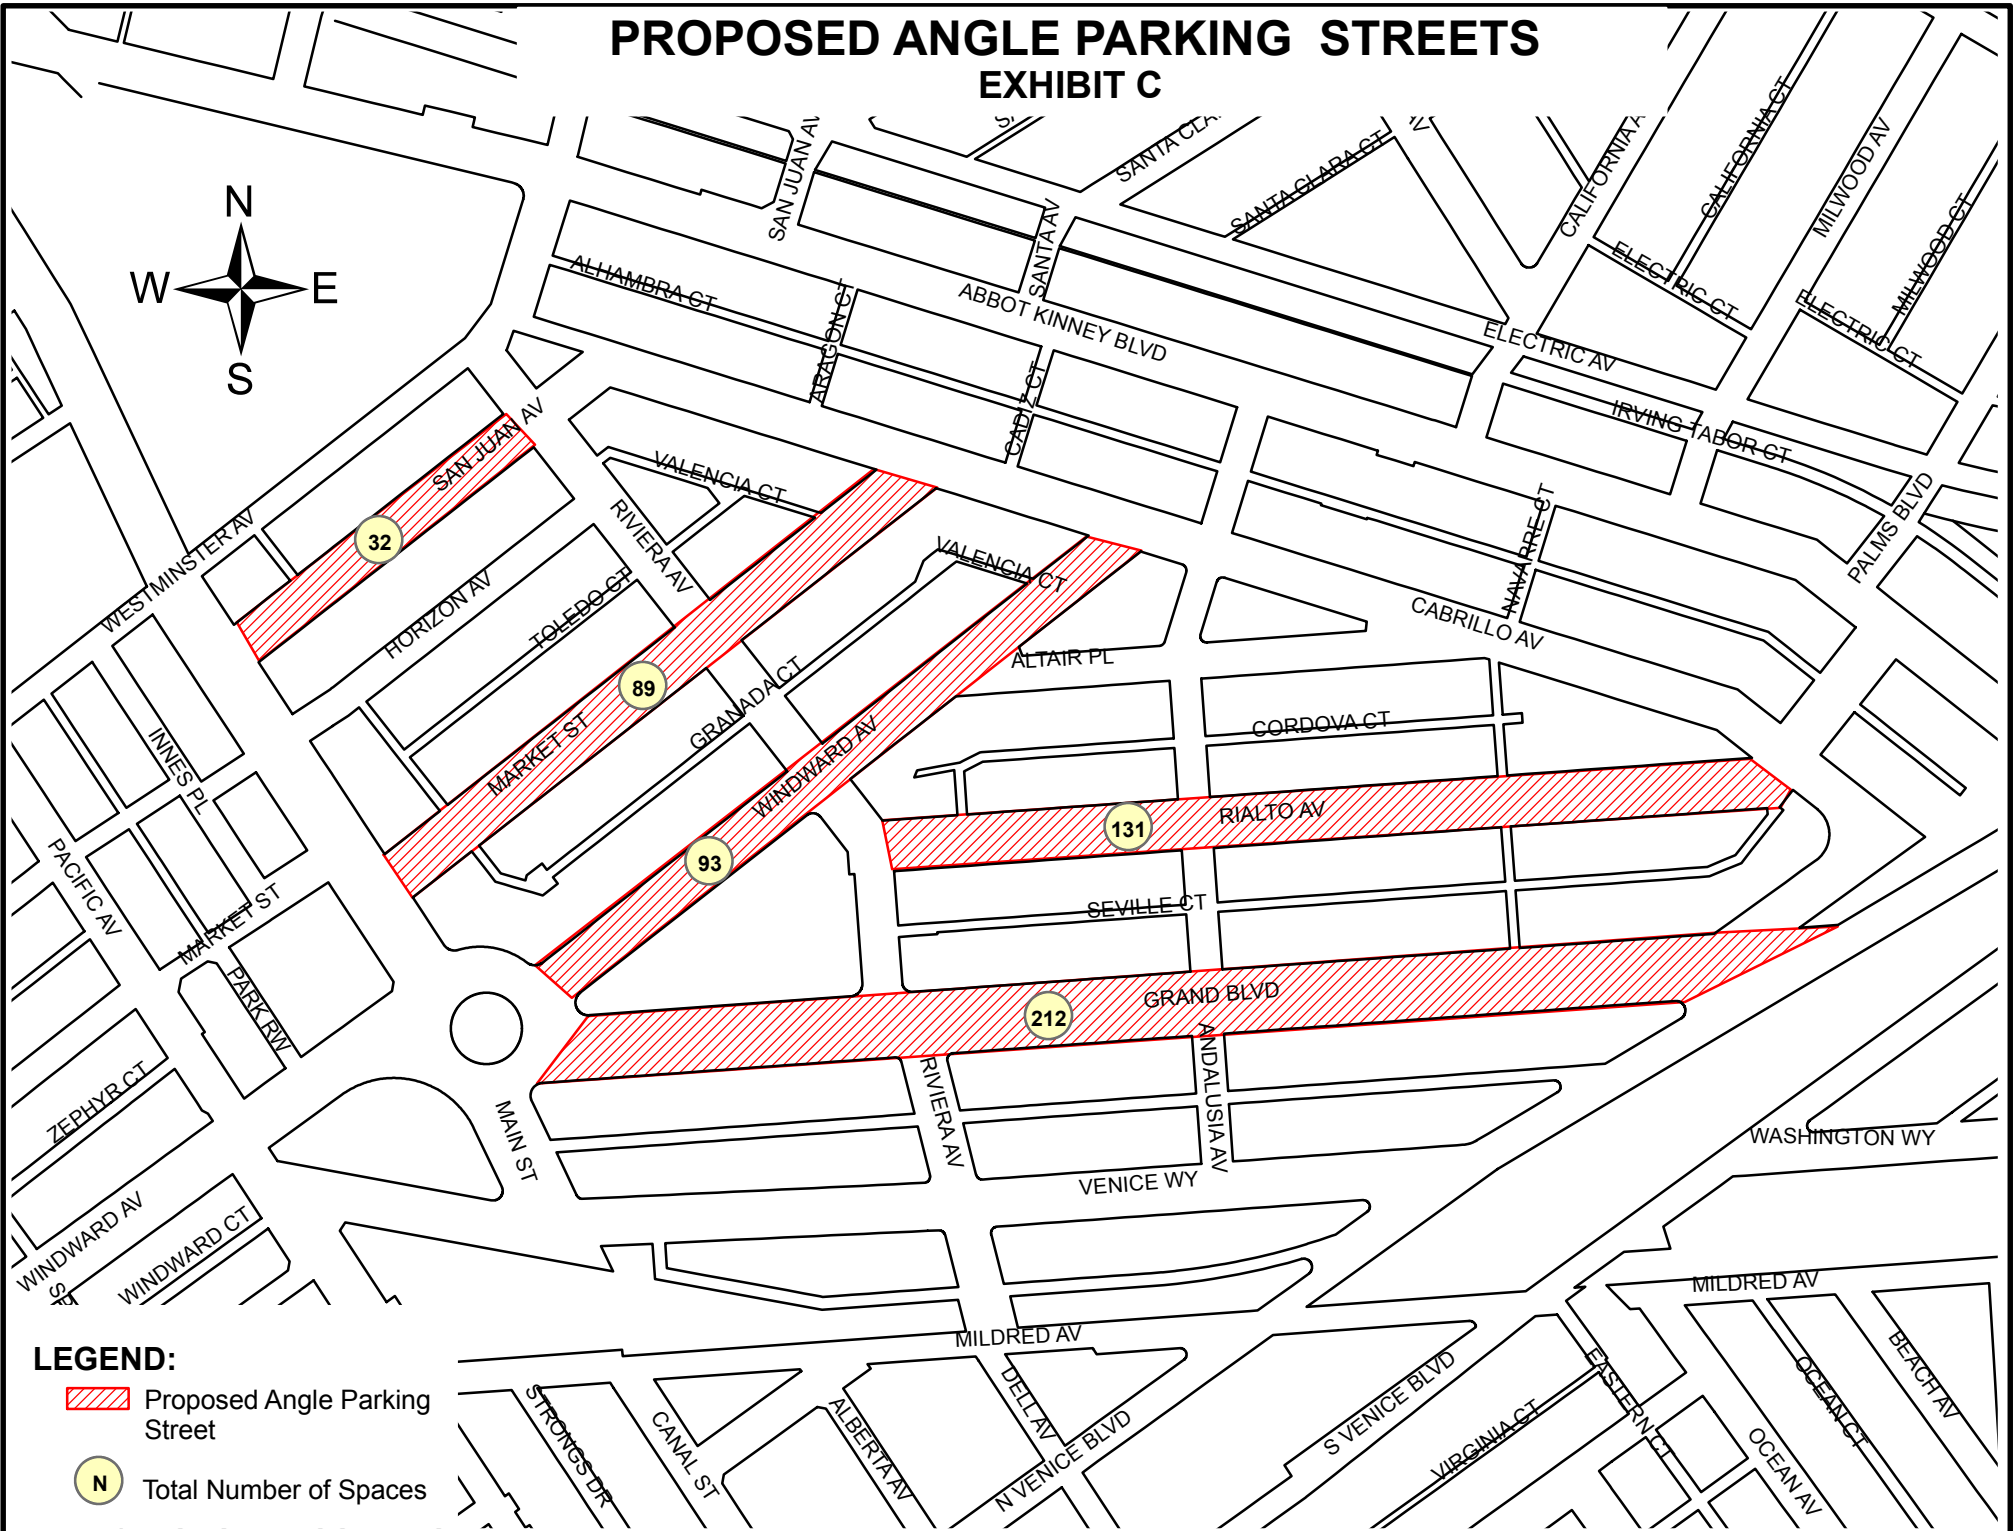

PROPOSED ANGLE PARKING STREETS EXHIBIT C

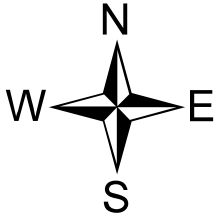

LEGEND:

-  Proposed Angle Parking Street
-  Total Number of Spaces